


Escalera Attilio Cafetería


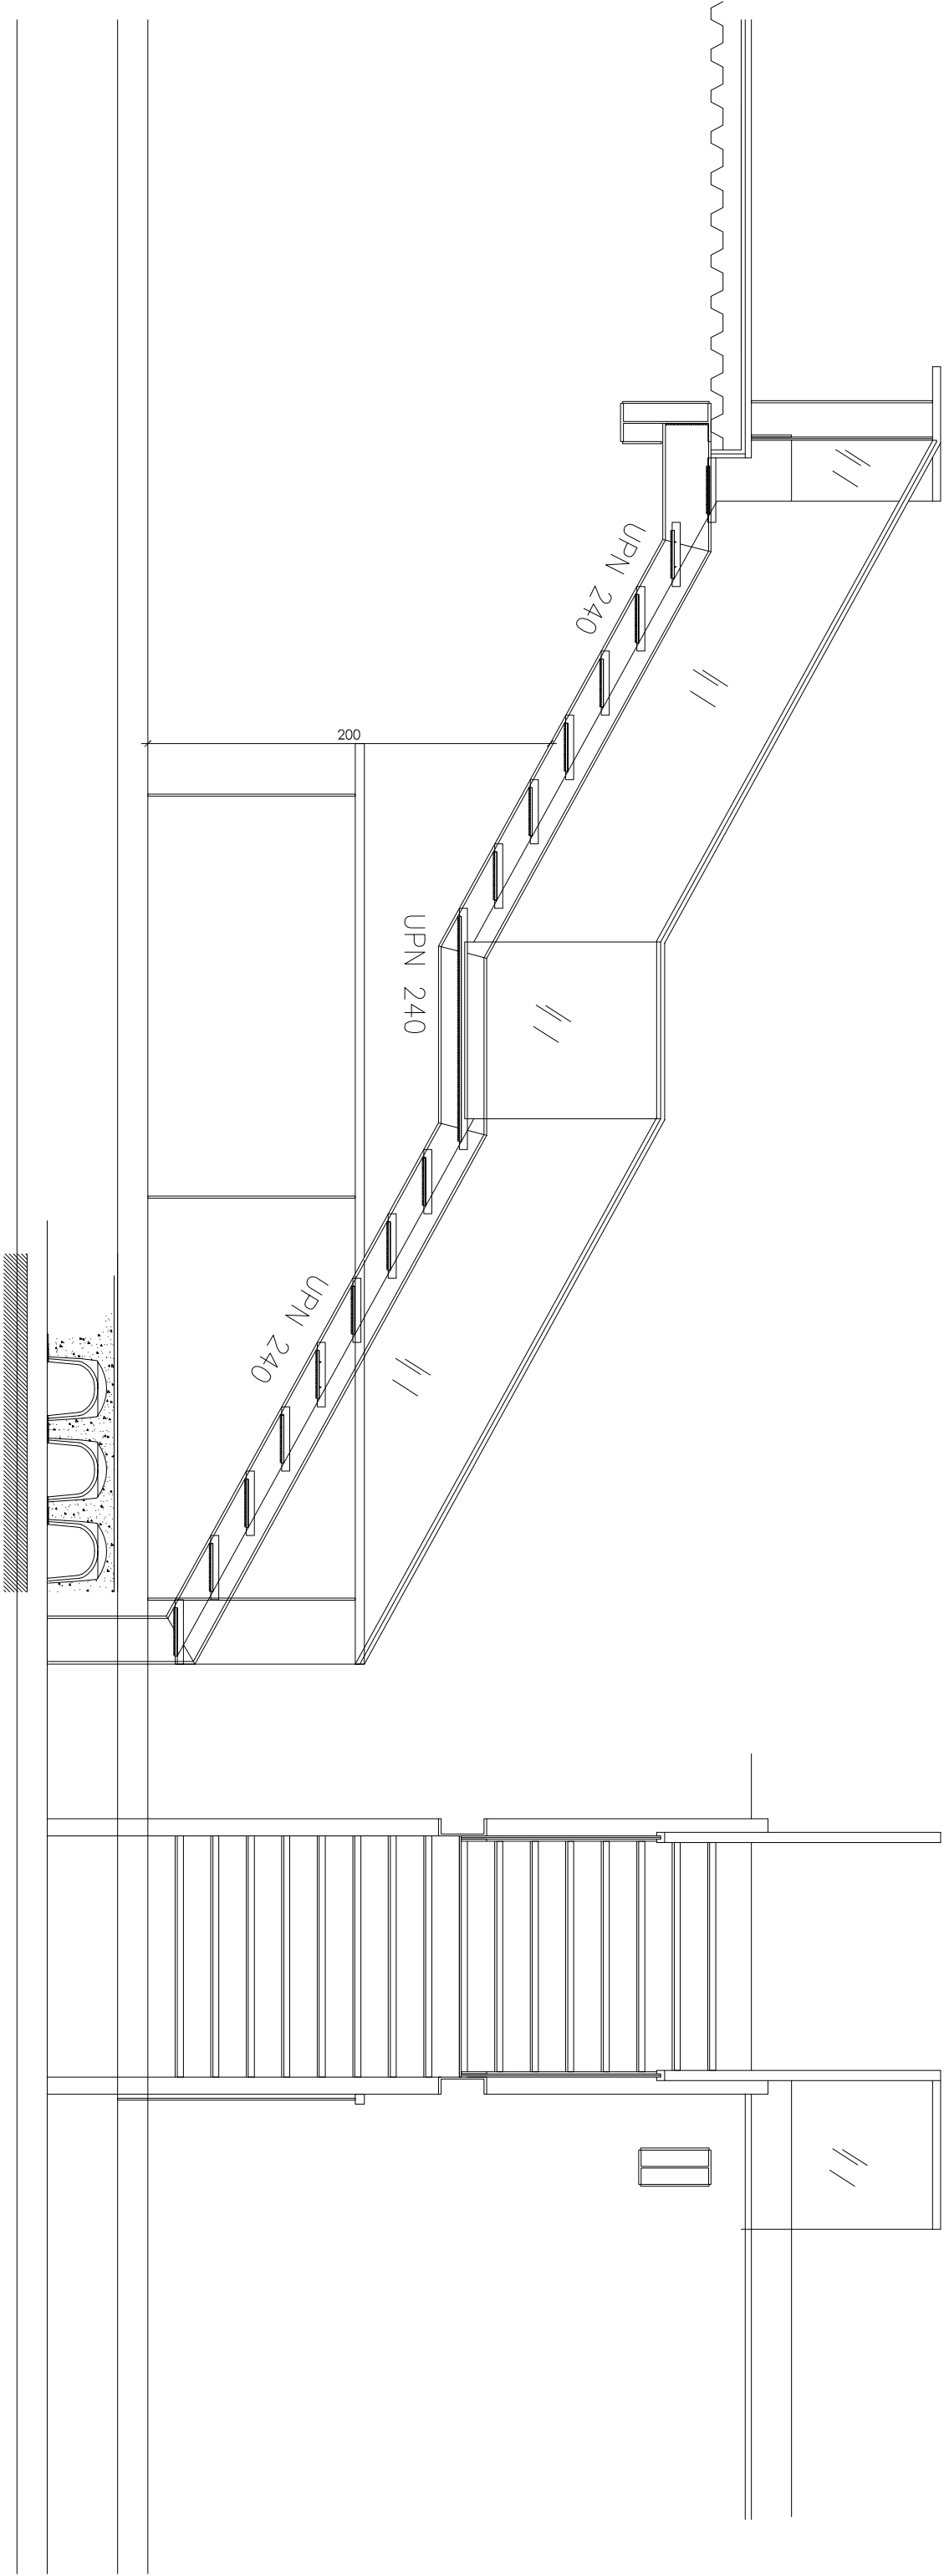


sección de peldaño





planta de peldaño


Escalera Atiilo salones

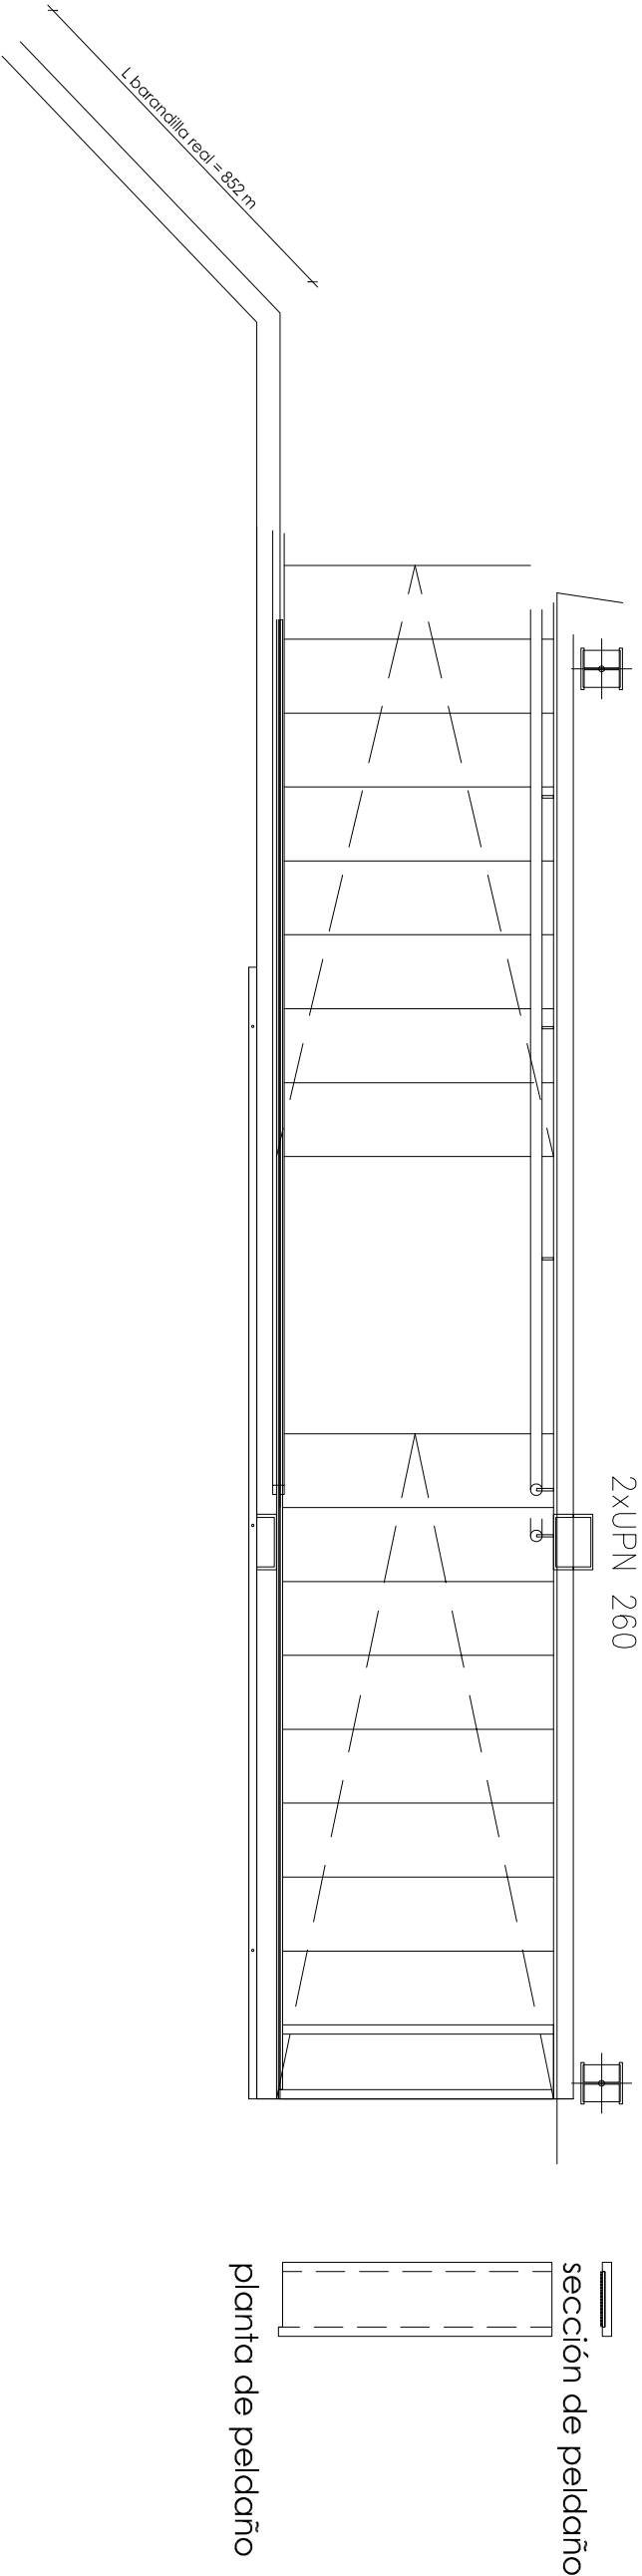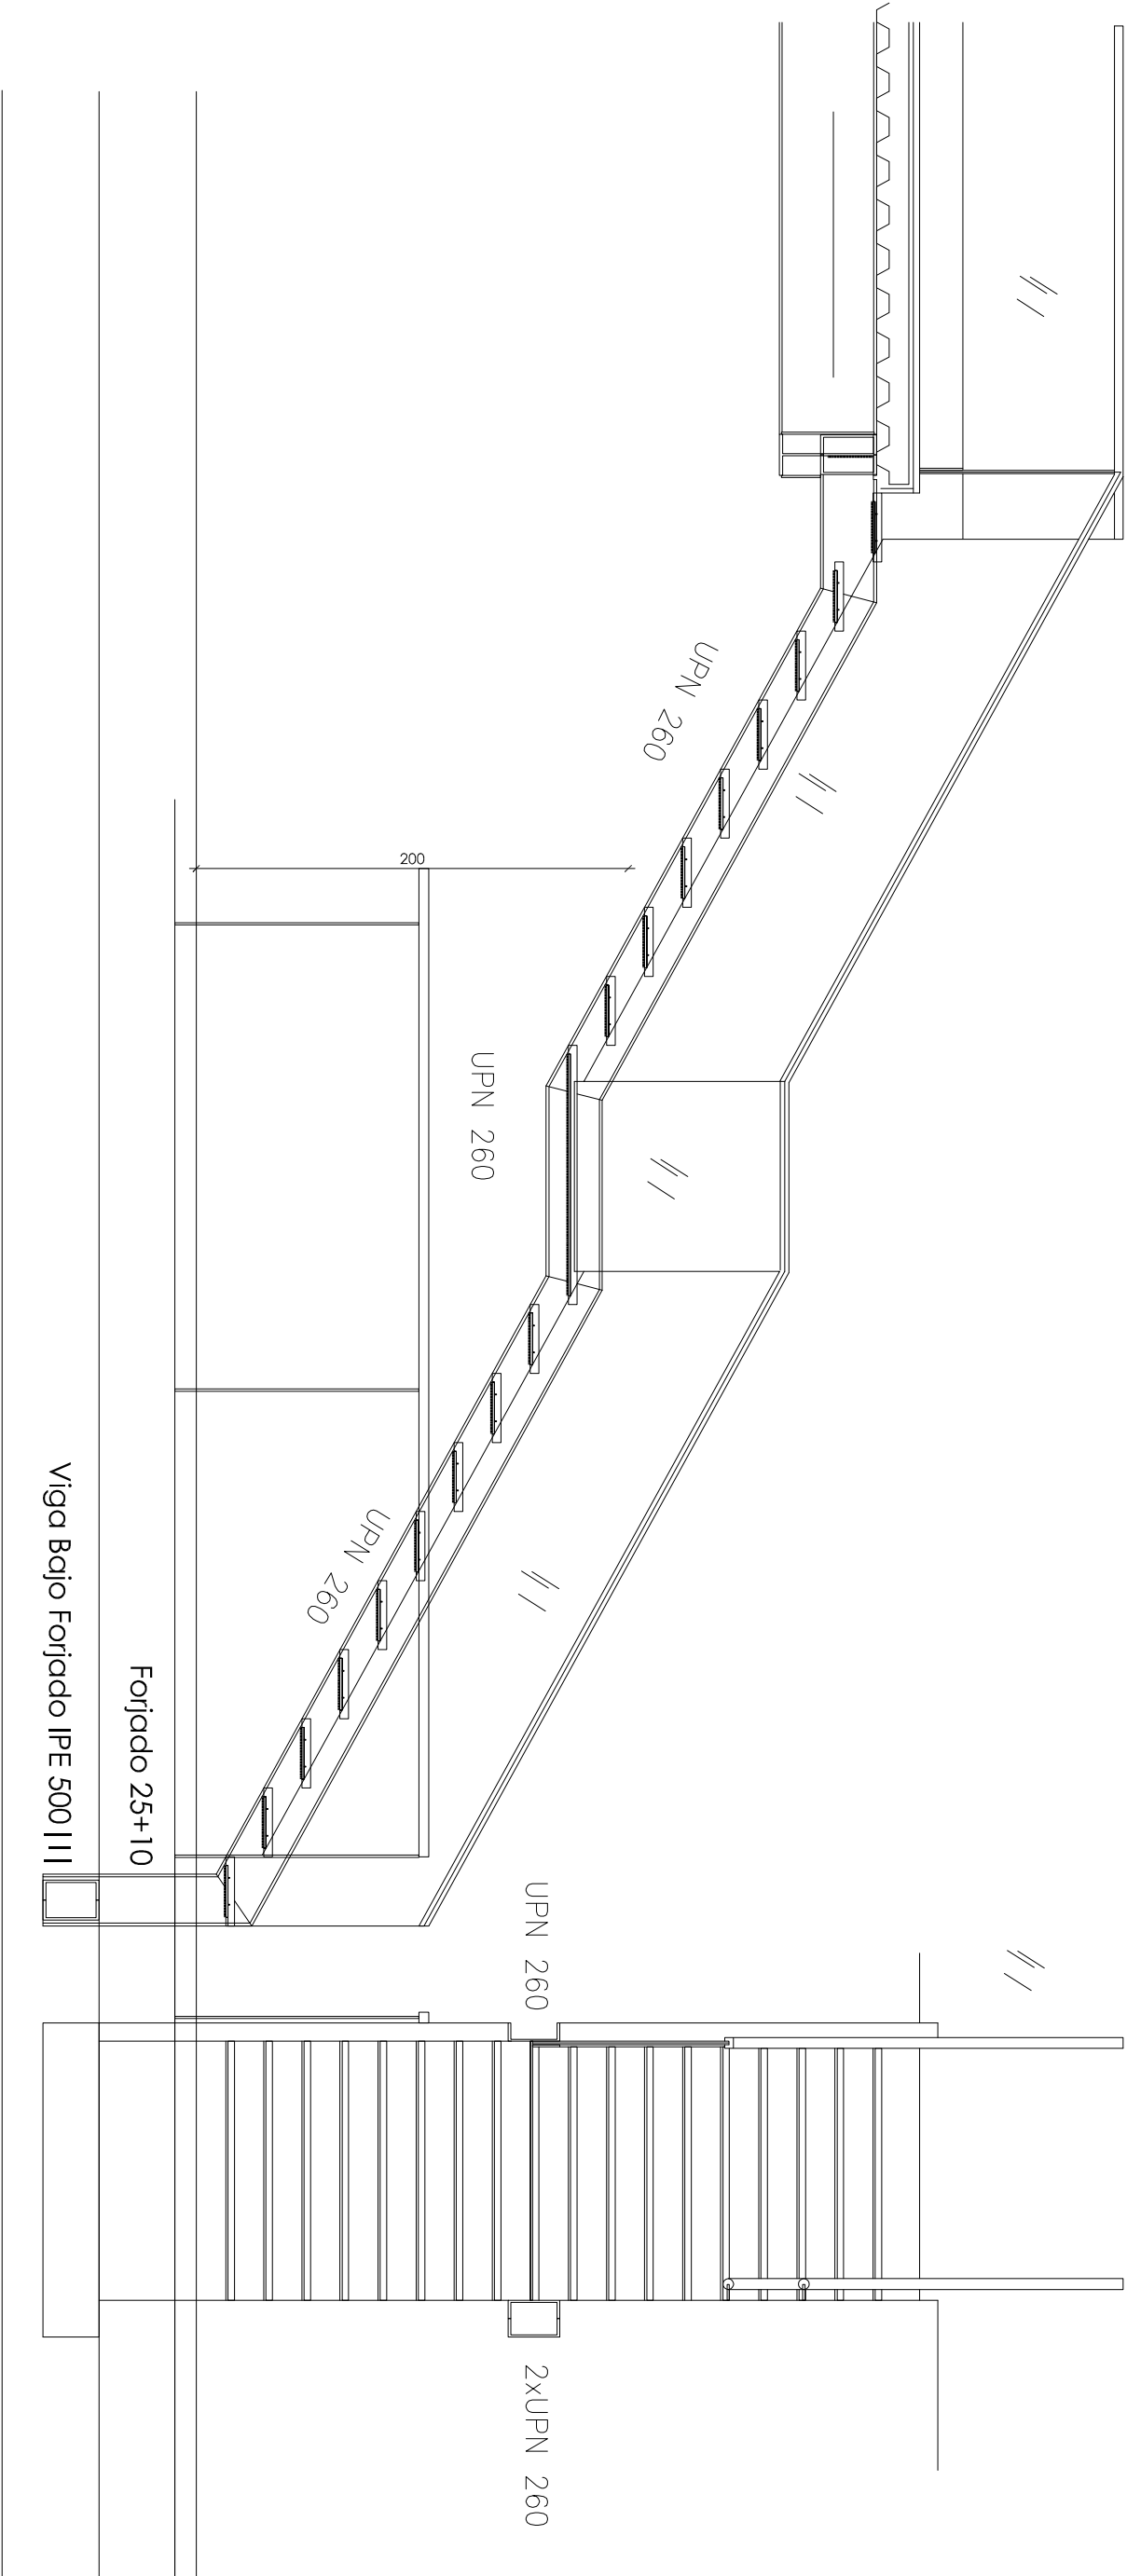

Escalera incendios exterior

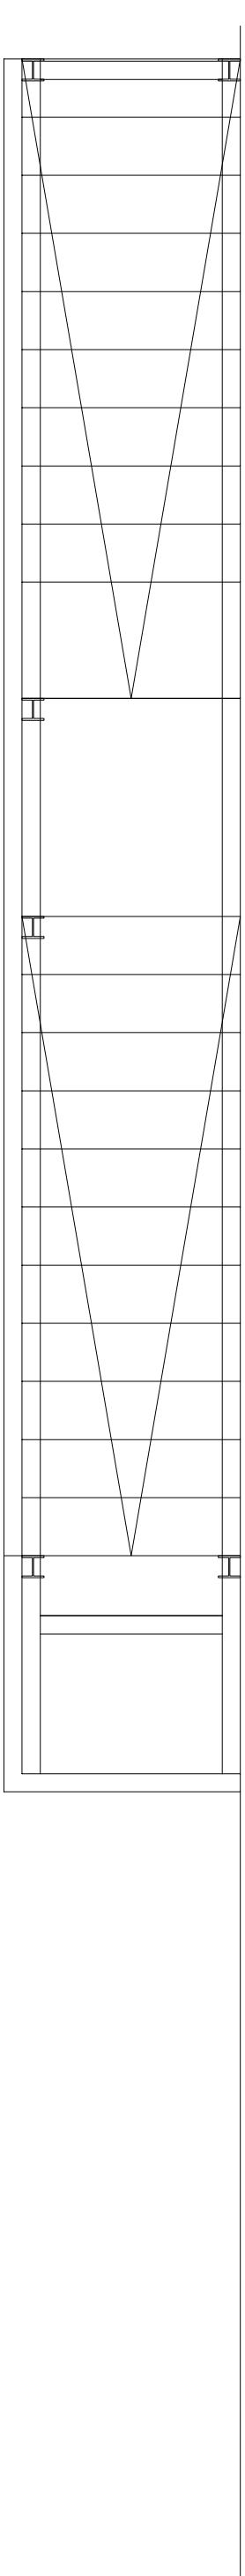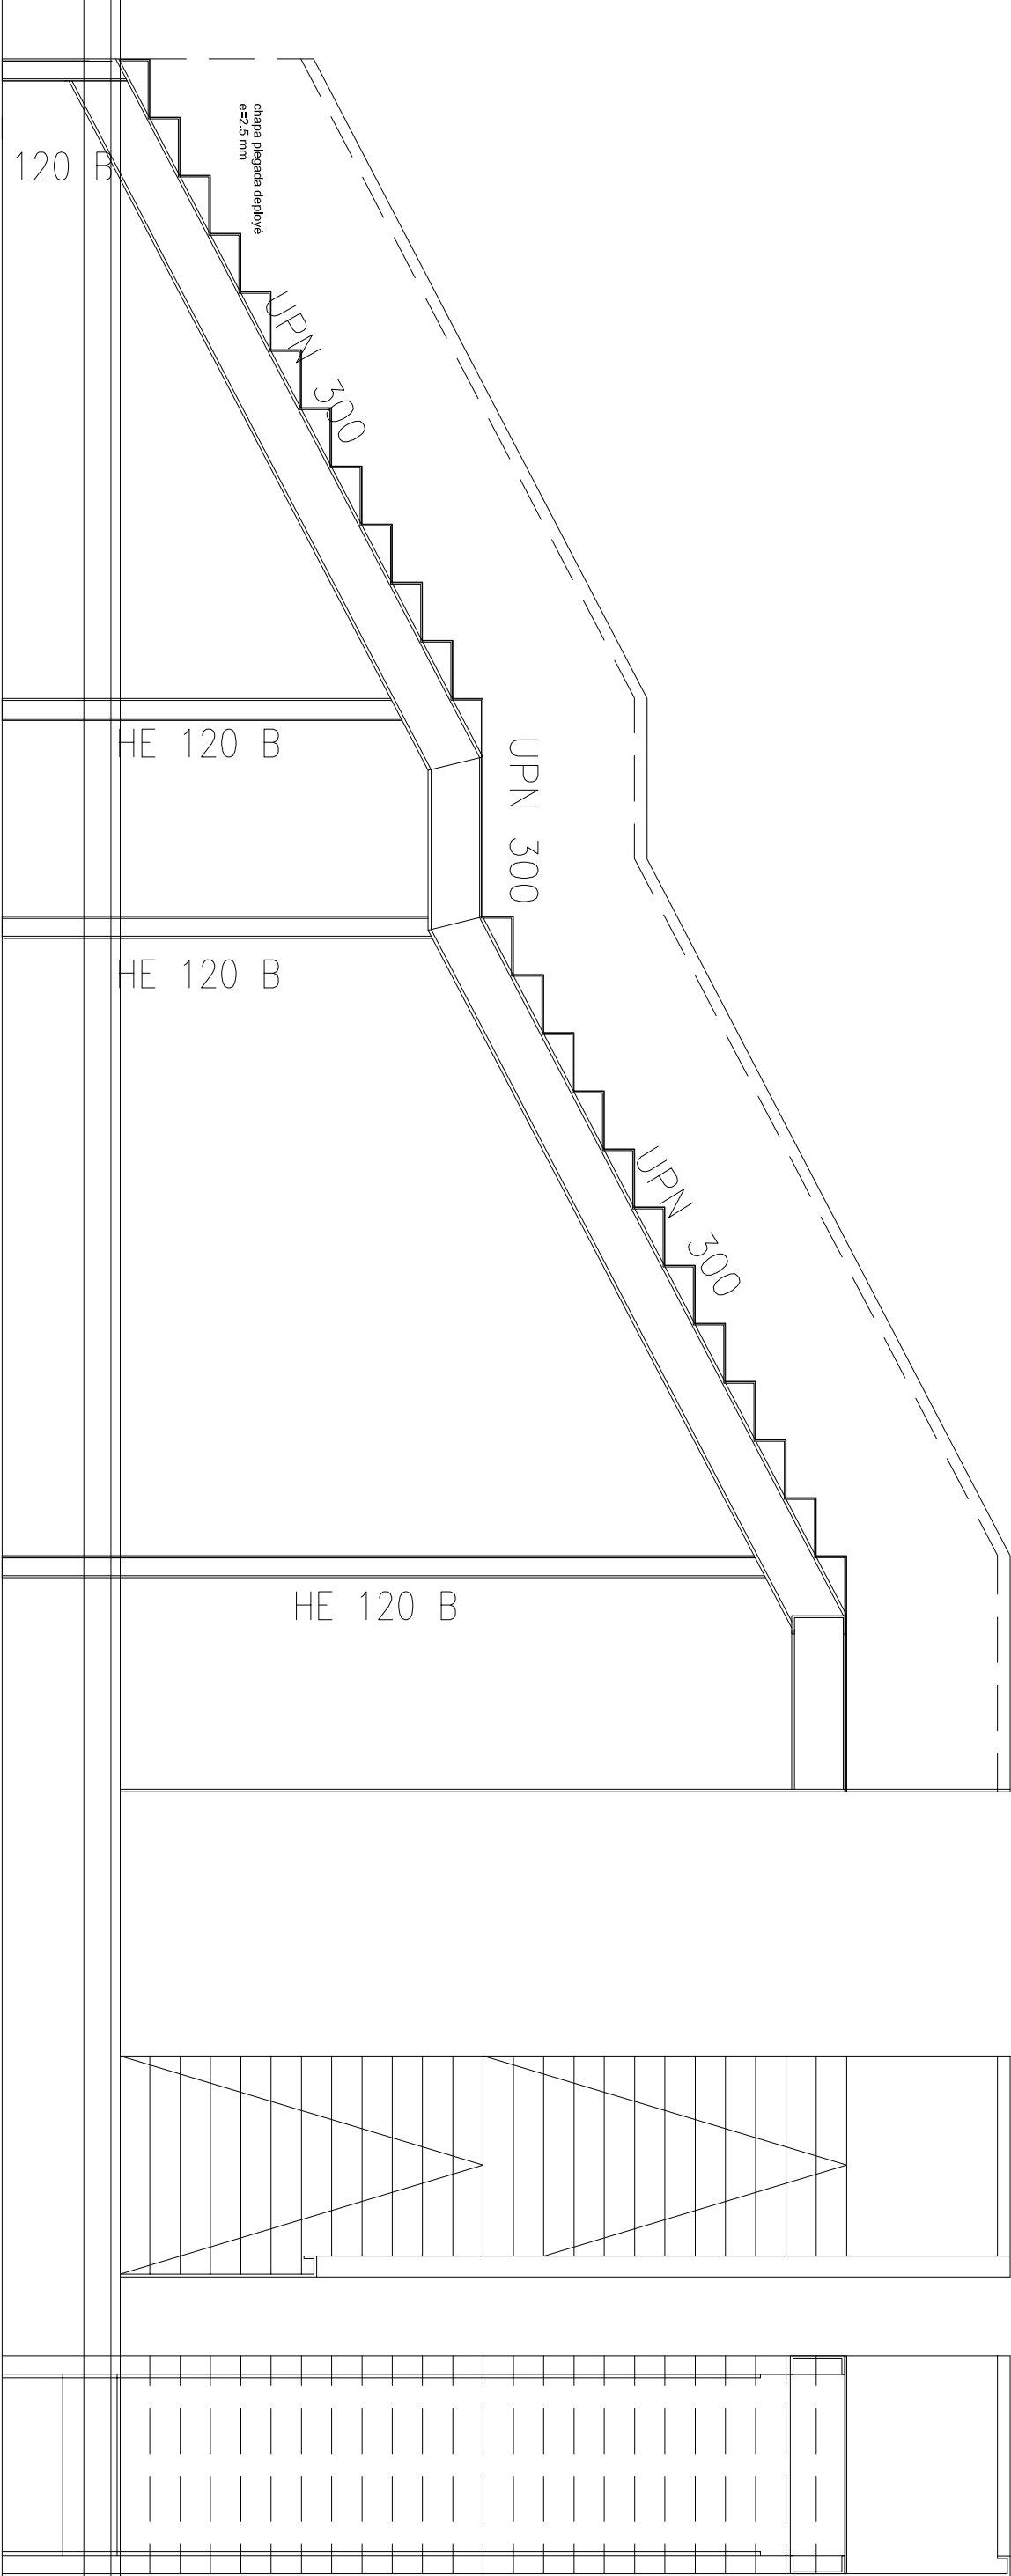


PLACA ANCLAJE VIGAS METÁLICAS ARRIOSTRAMIENTO PANTALLA

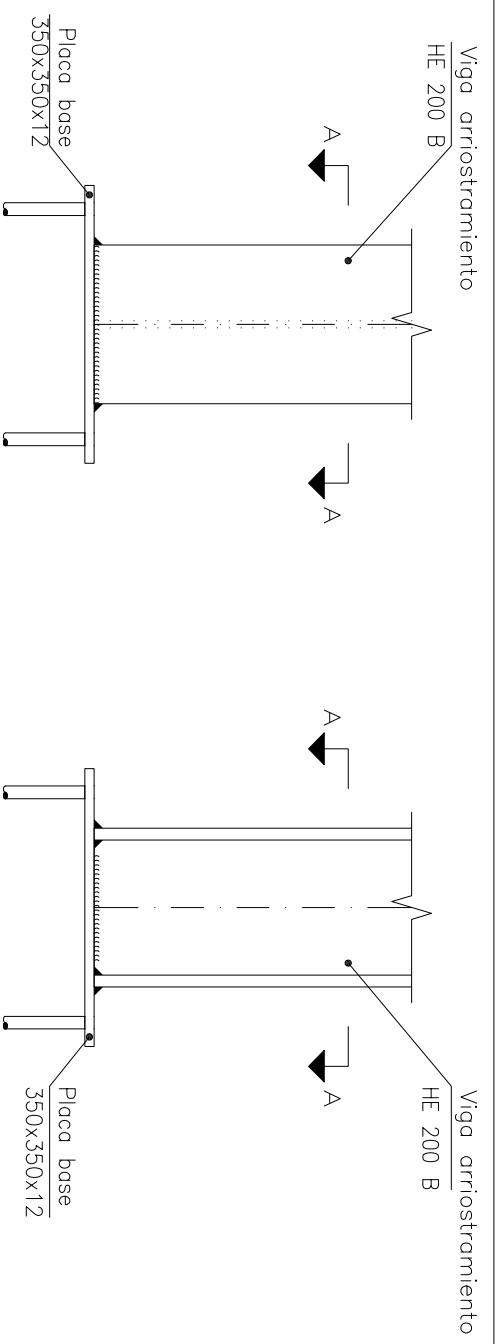


A|zado

Vista lateral

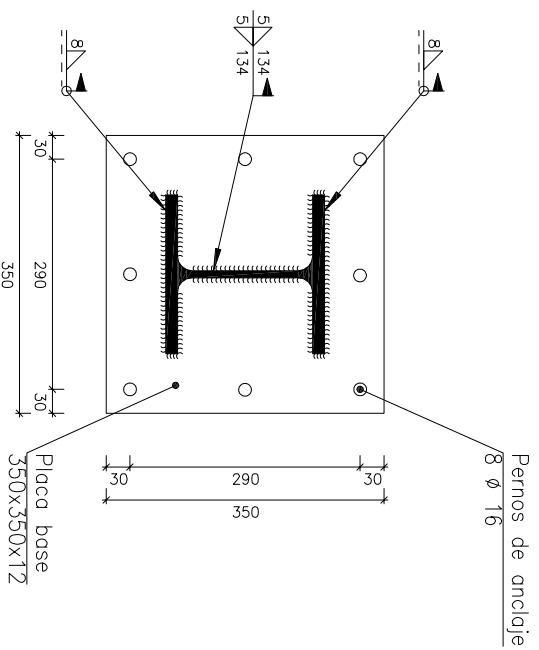

Sección A – A

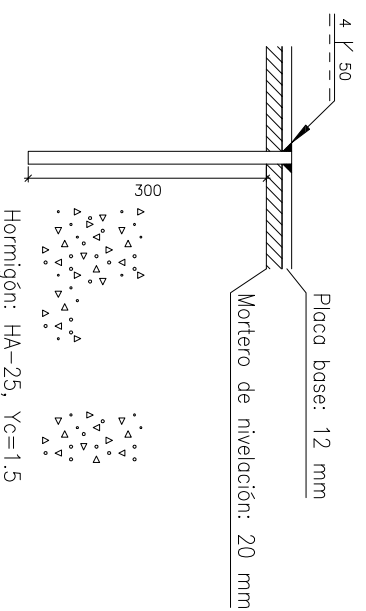

Anclaje de los pernos $\varnothing 16$,
B 500 S, $Y_s = 1.15$ (corrugado)








